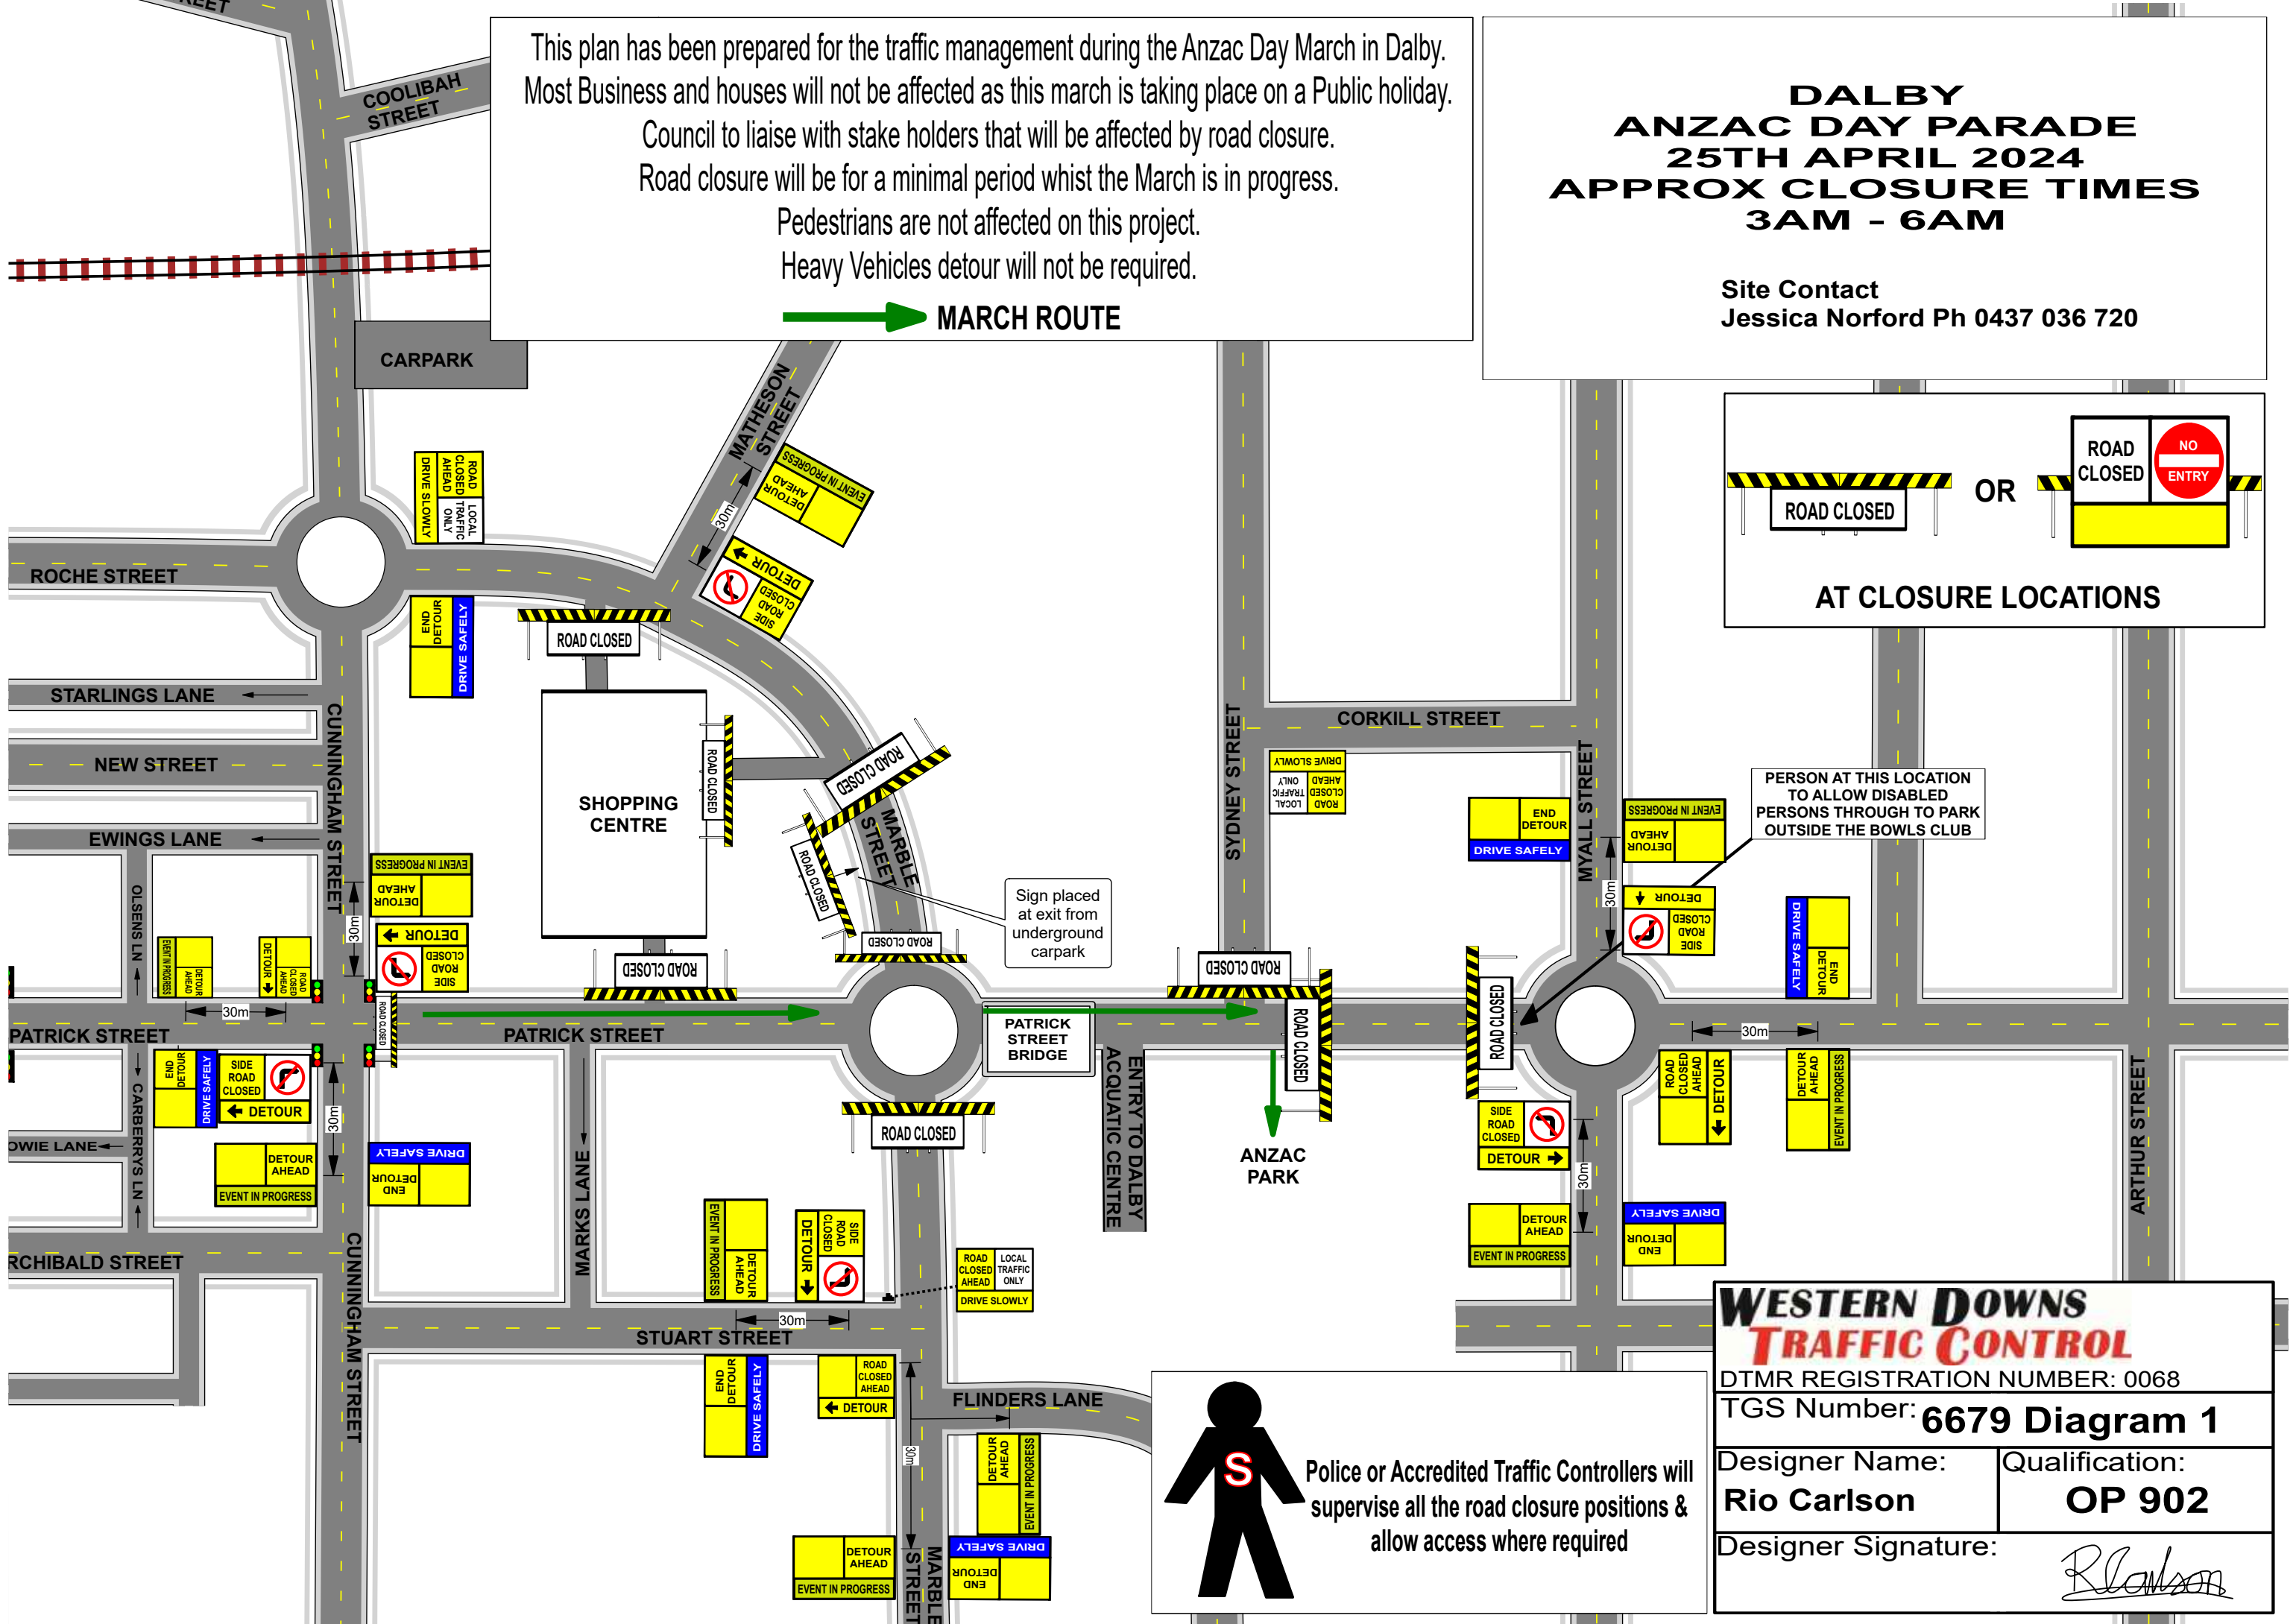
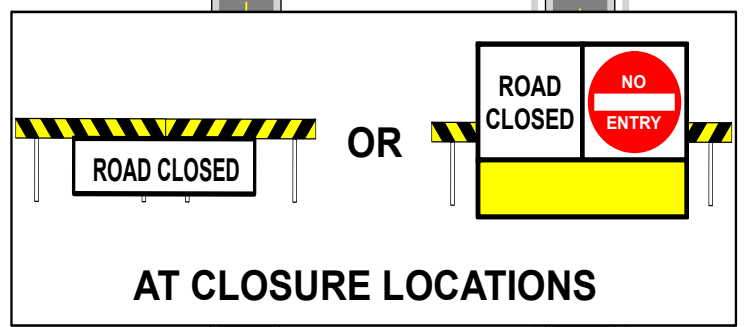


This plan has been prepared for the traffic management during the Anzac Day March in Dalby.
 Most Business and houses will not be affected as this march is taking place on a Public holiday.
 Council to liaise with stake holders that will be affected by road closure.
 Road closure will be for a minimal period whilst the March is in progress.
 Pedestrians are not affected on this project.
 Heavy Vehicles detour will not be required.

➔ **MARCH ROUTE**

DALBY ANZAC DAY PARADE 25TH APRIL 2024 APPROX CLOSURE TIMES 3AM - 6AM

Site Contact
 Jessica Norford Ph 0437 036 720



PERSON AT THIS LOCATION
 TO ALLOW DISABLED
 PERSONS THROUGH TO PARK
 OUTSIDE THE BOWLS CLUB


Sign placed at
 exit from
 underground
 carpark

Police or Accredited Traffic Controllers will supervise all the road closure positions & allow access where required

WESTERN DOWNS
TRAFFIC CONTROL
 DTMR REGISTRATION NUMBER: 0068
 TGS Number: **6679 Diagram 1**

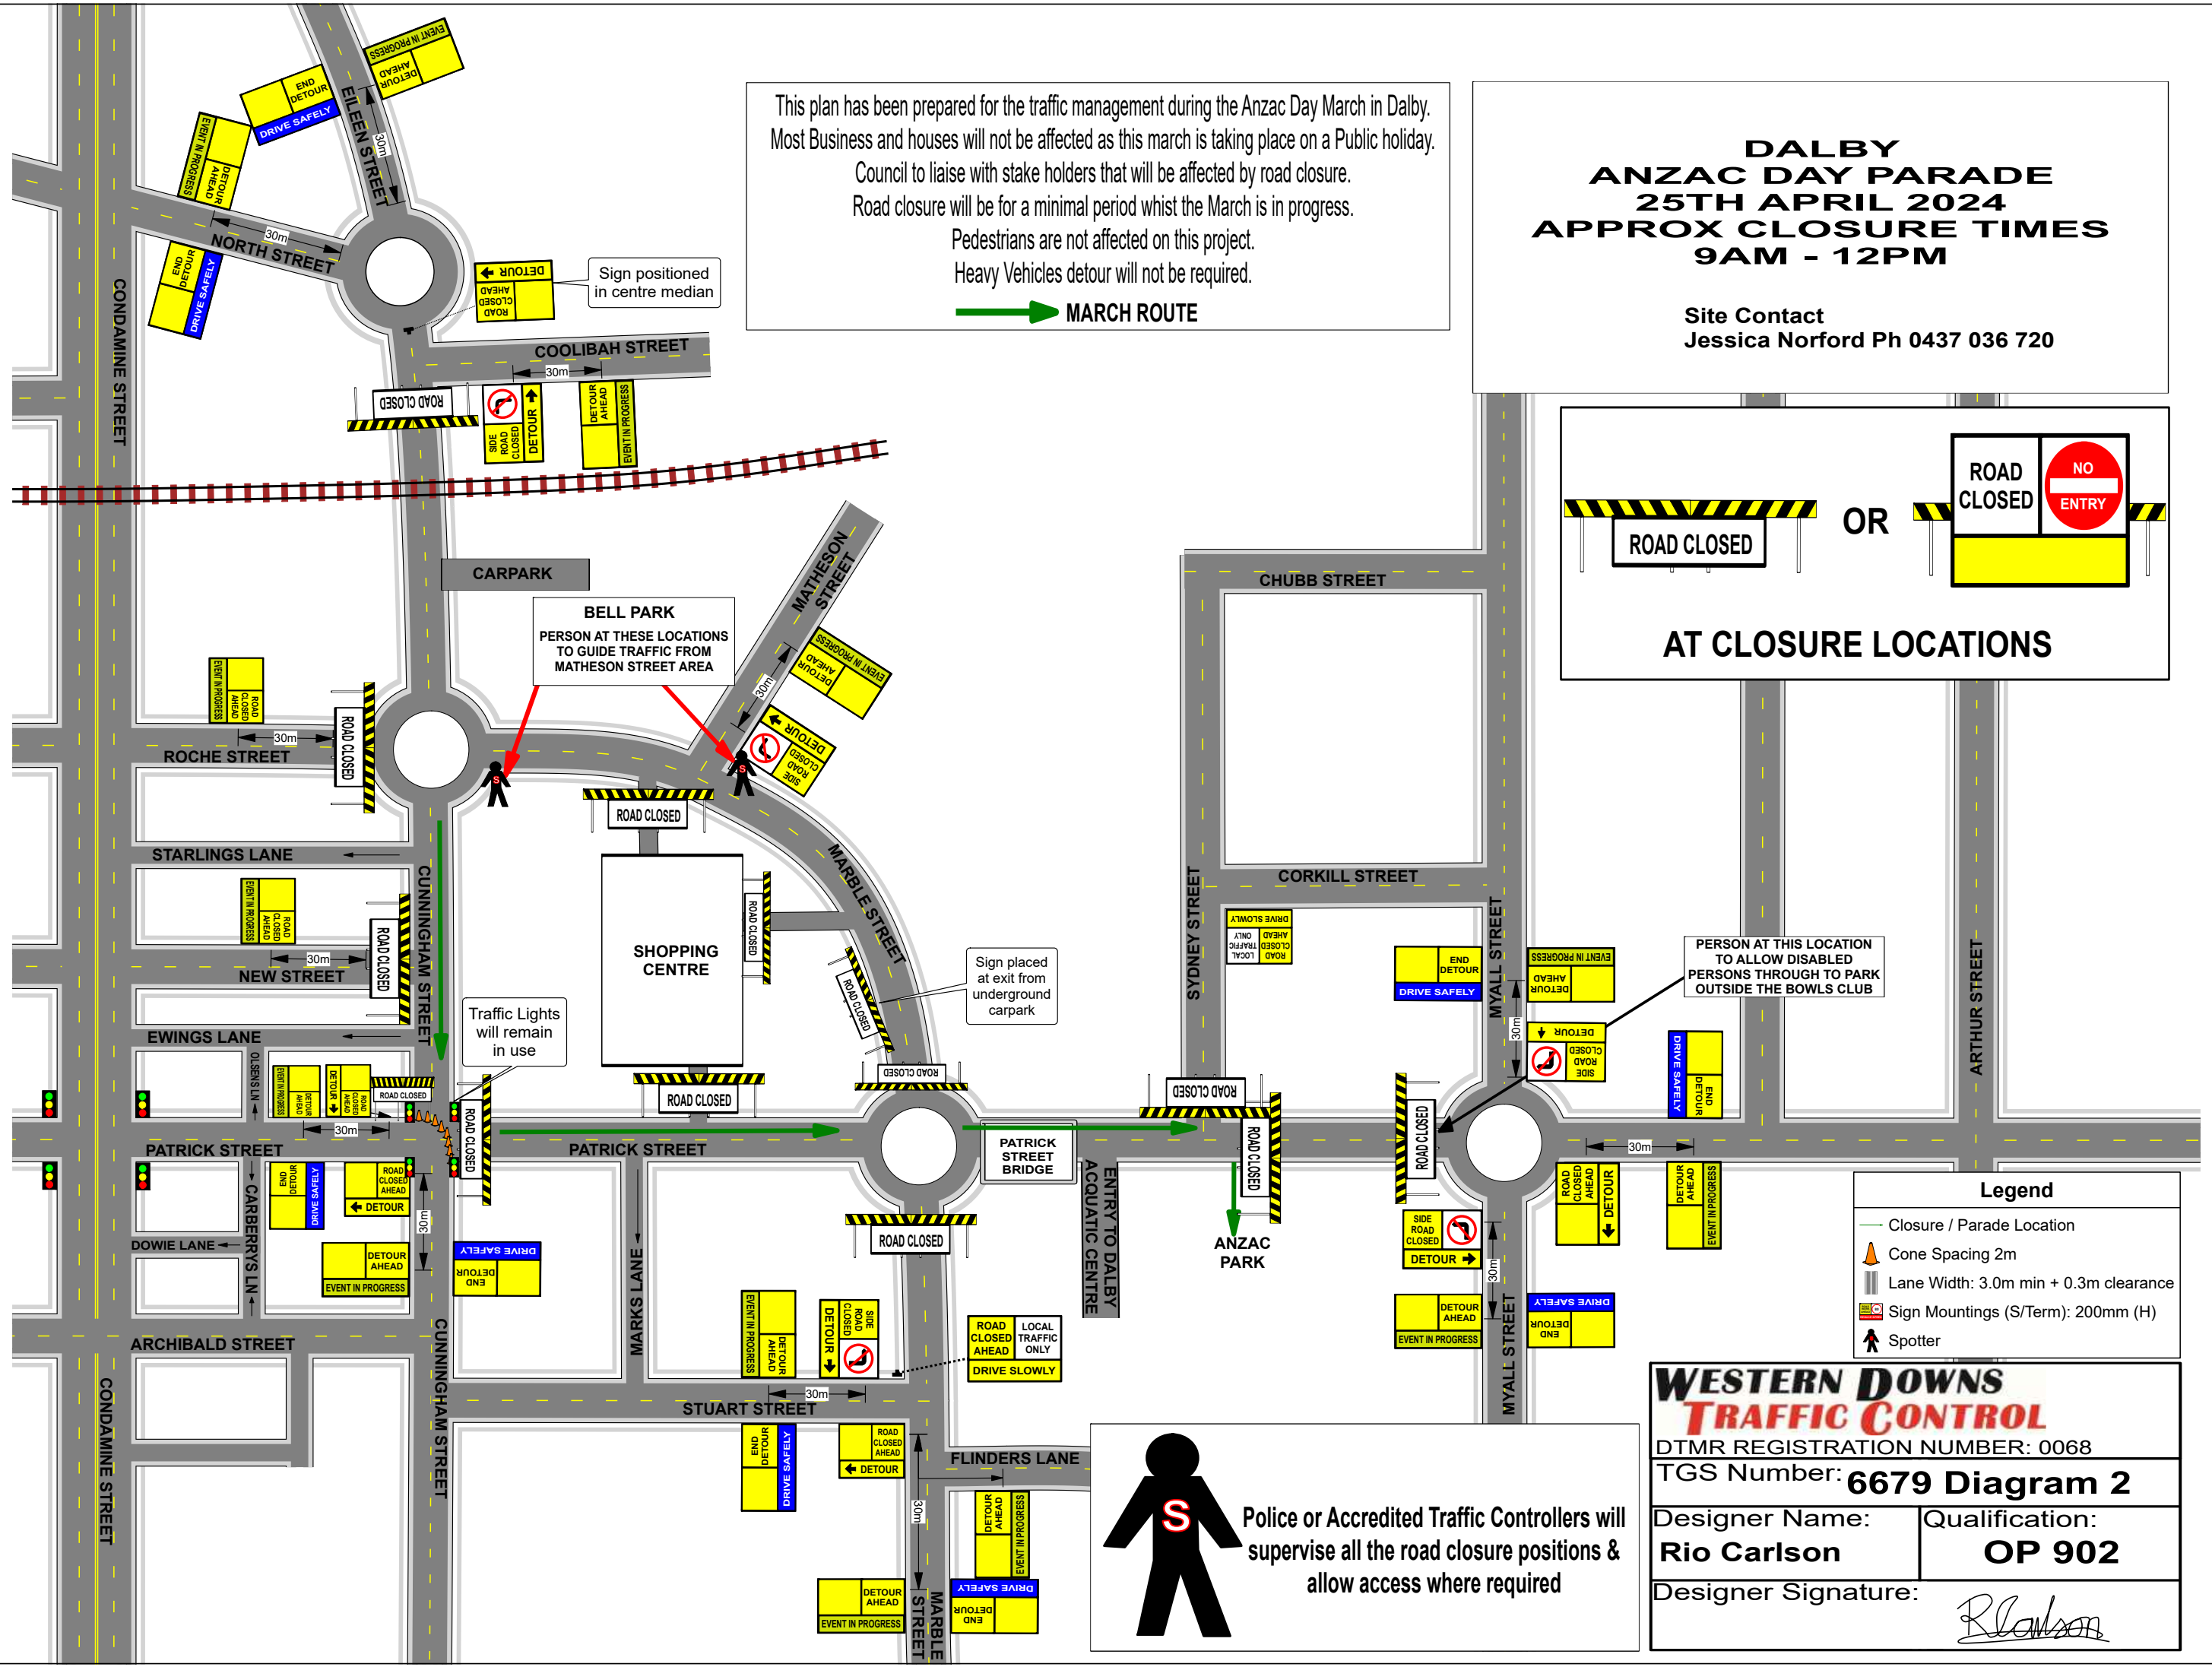
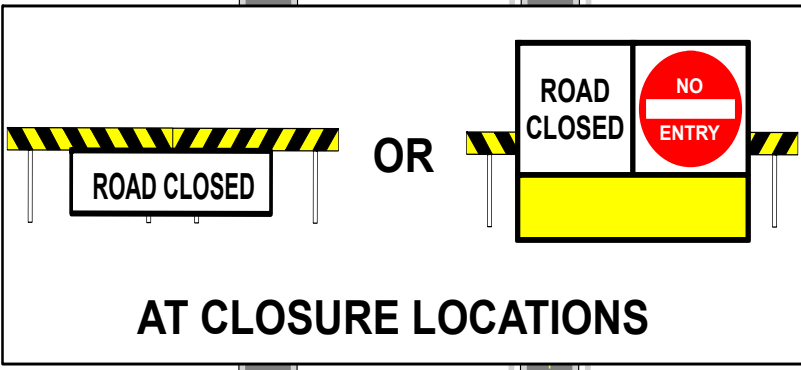
Designer Name: Rio Carlson	Qualification: OP 902
Designer Signature: <i>R Carlson</i>	






This plan has been prepared for the traffic management during the Anzac Day March in Dalby. Most Business and houses will not be affected as this march is taking place on a Public holiday. Council to liaise with stake holders that will be affected by road closure. Road closure will be for a minimal period whilst the March is in progress. Pedestrians are not affected on this project. Heavy Vehicles detour will not be required.

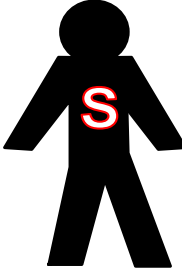
 MARCH ROUTE

**DALBY
ANZAC DAY PARADE
25TH APRIL 2024
APPROX CLOSURE TIMES
9AM - 12PM**

Site Contact
Jessica Norford Ph 0437 036 720



- Legend**
-  Closure / Parade Location
 -  Cone Spacing 2m
 -  Lane Width: 3.0m min + 0.3m clearance
 -  Sign Mountings (S/Term): 200mm (H)
 -  Spotter

 Police or Accredited Traffic Controllers will supervise all the road closure positions & allow access where required

**WESTERN DOWNS
TRAFFIC CONTROL**
DTMR REGISTRATION NUMBER: 0068
TGS Number: **6679 Diagram 2**

Designer Name: Rio Carlson	Qualification: OP 902
Designer Signature: 	