

**Legend**


- Closure / Parade
- Lane Width: 3.0m min + 0.3m clearance
- Sign Mountings (S/Term): 200mm (H)
- Spotter

**AT CLOSURE LOCATIONS**

This plan has been prepared for the traffic management during the Anzac Day March in Wandoan.  
 Most Business and houses will not be affected as this march is taking place on a Public holiday.  
 Council to liaise with stake holders that will be affected by road closure.  
 Road closure will be for a minimal period whilst the March is in progress.  
 Pedestrians are not affected on this project.  
 Heavy Vehicles detour will not be required.

**WANDOAN  
 ANZAC DAY PARADE  
 25TH APRIL 2024  
 APPROX CLOSURE TIMES  
 9AM - 11AM**

Site Contact  
 Jessica Norford Ph 0437 036 720

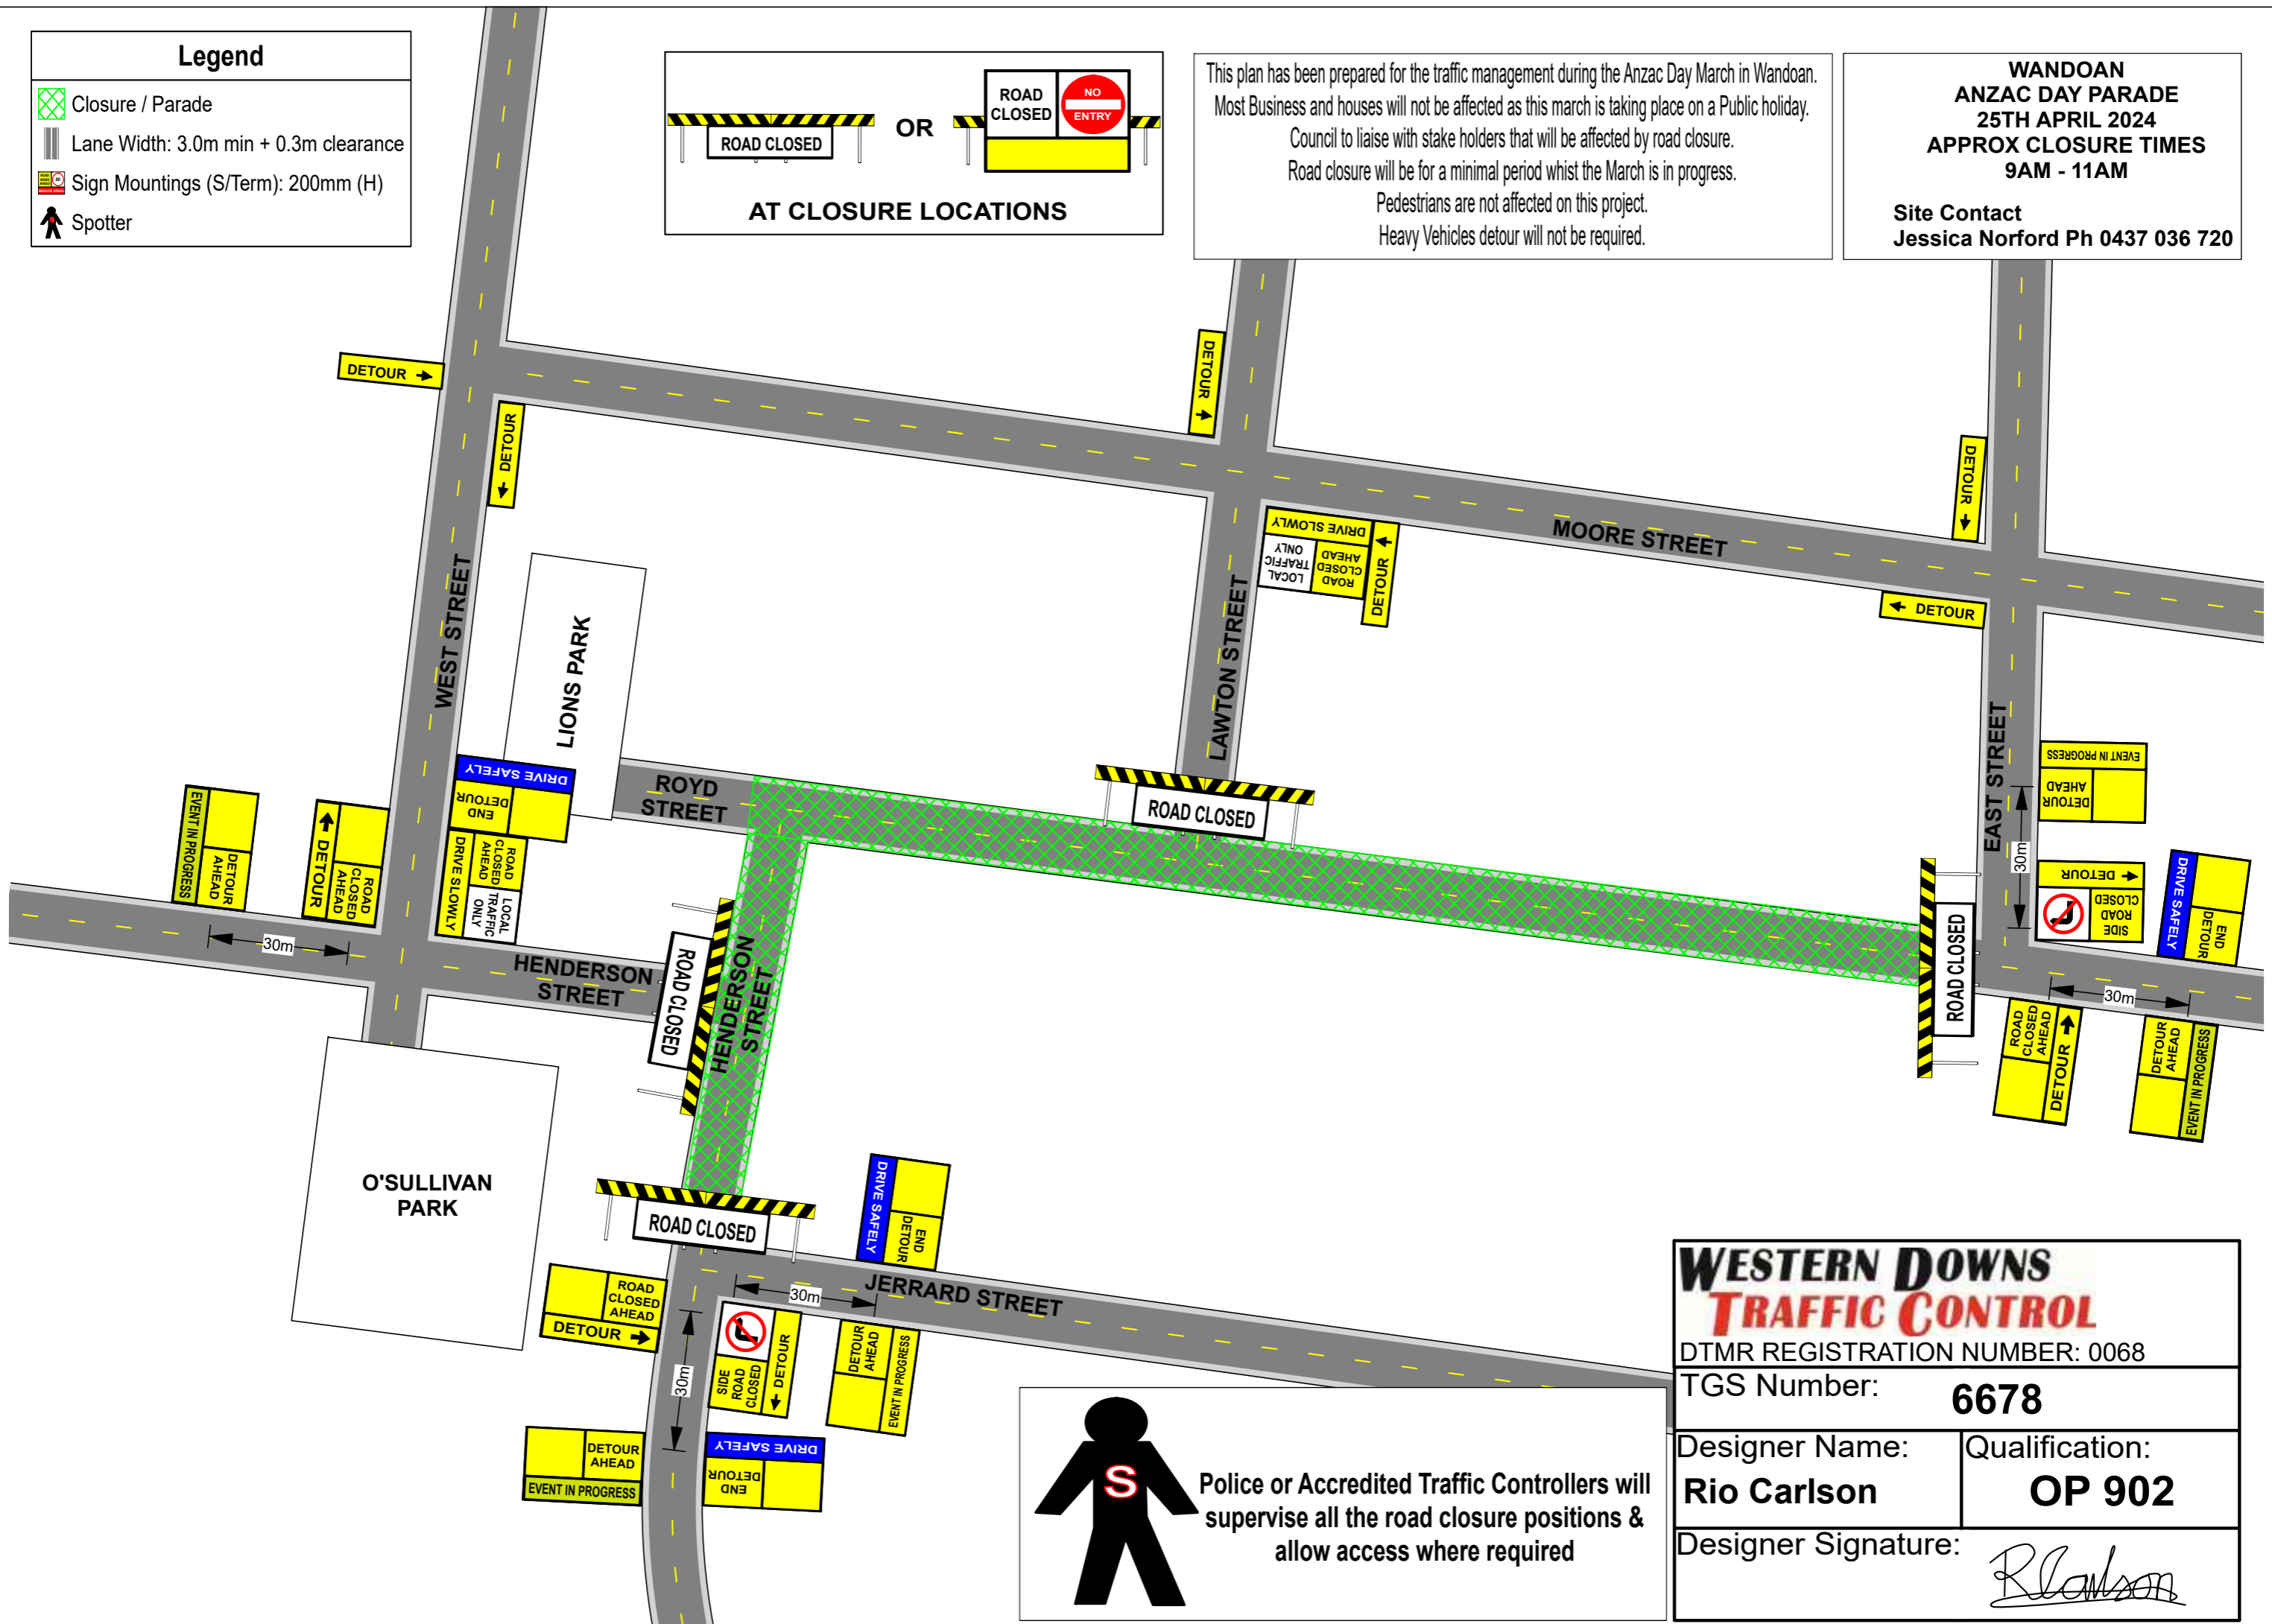

Police or Accredited Traffic Controllers will supervise all the road closure positions & allow access where required

**WESTERN DOWNS  
 TRAFFIC CONTROL**

DTMR REGISTRATION NUMBER: 0068  
 TGS Number: **6678**

Designer Name: <b>Rio Carlson</b>	Qualification: <b>OP 902</b>
Designer Signature: <i>R Carlson</i>	