


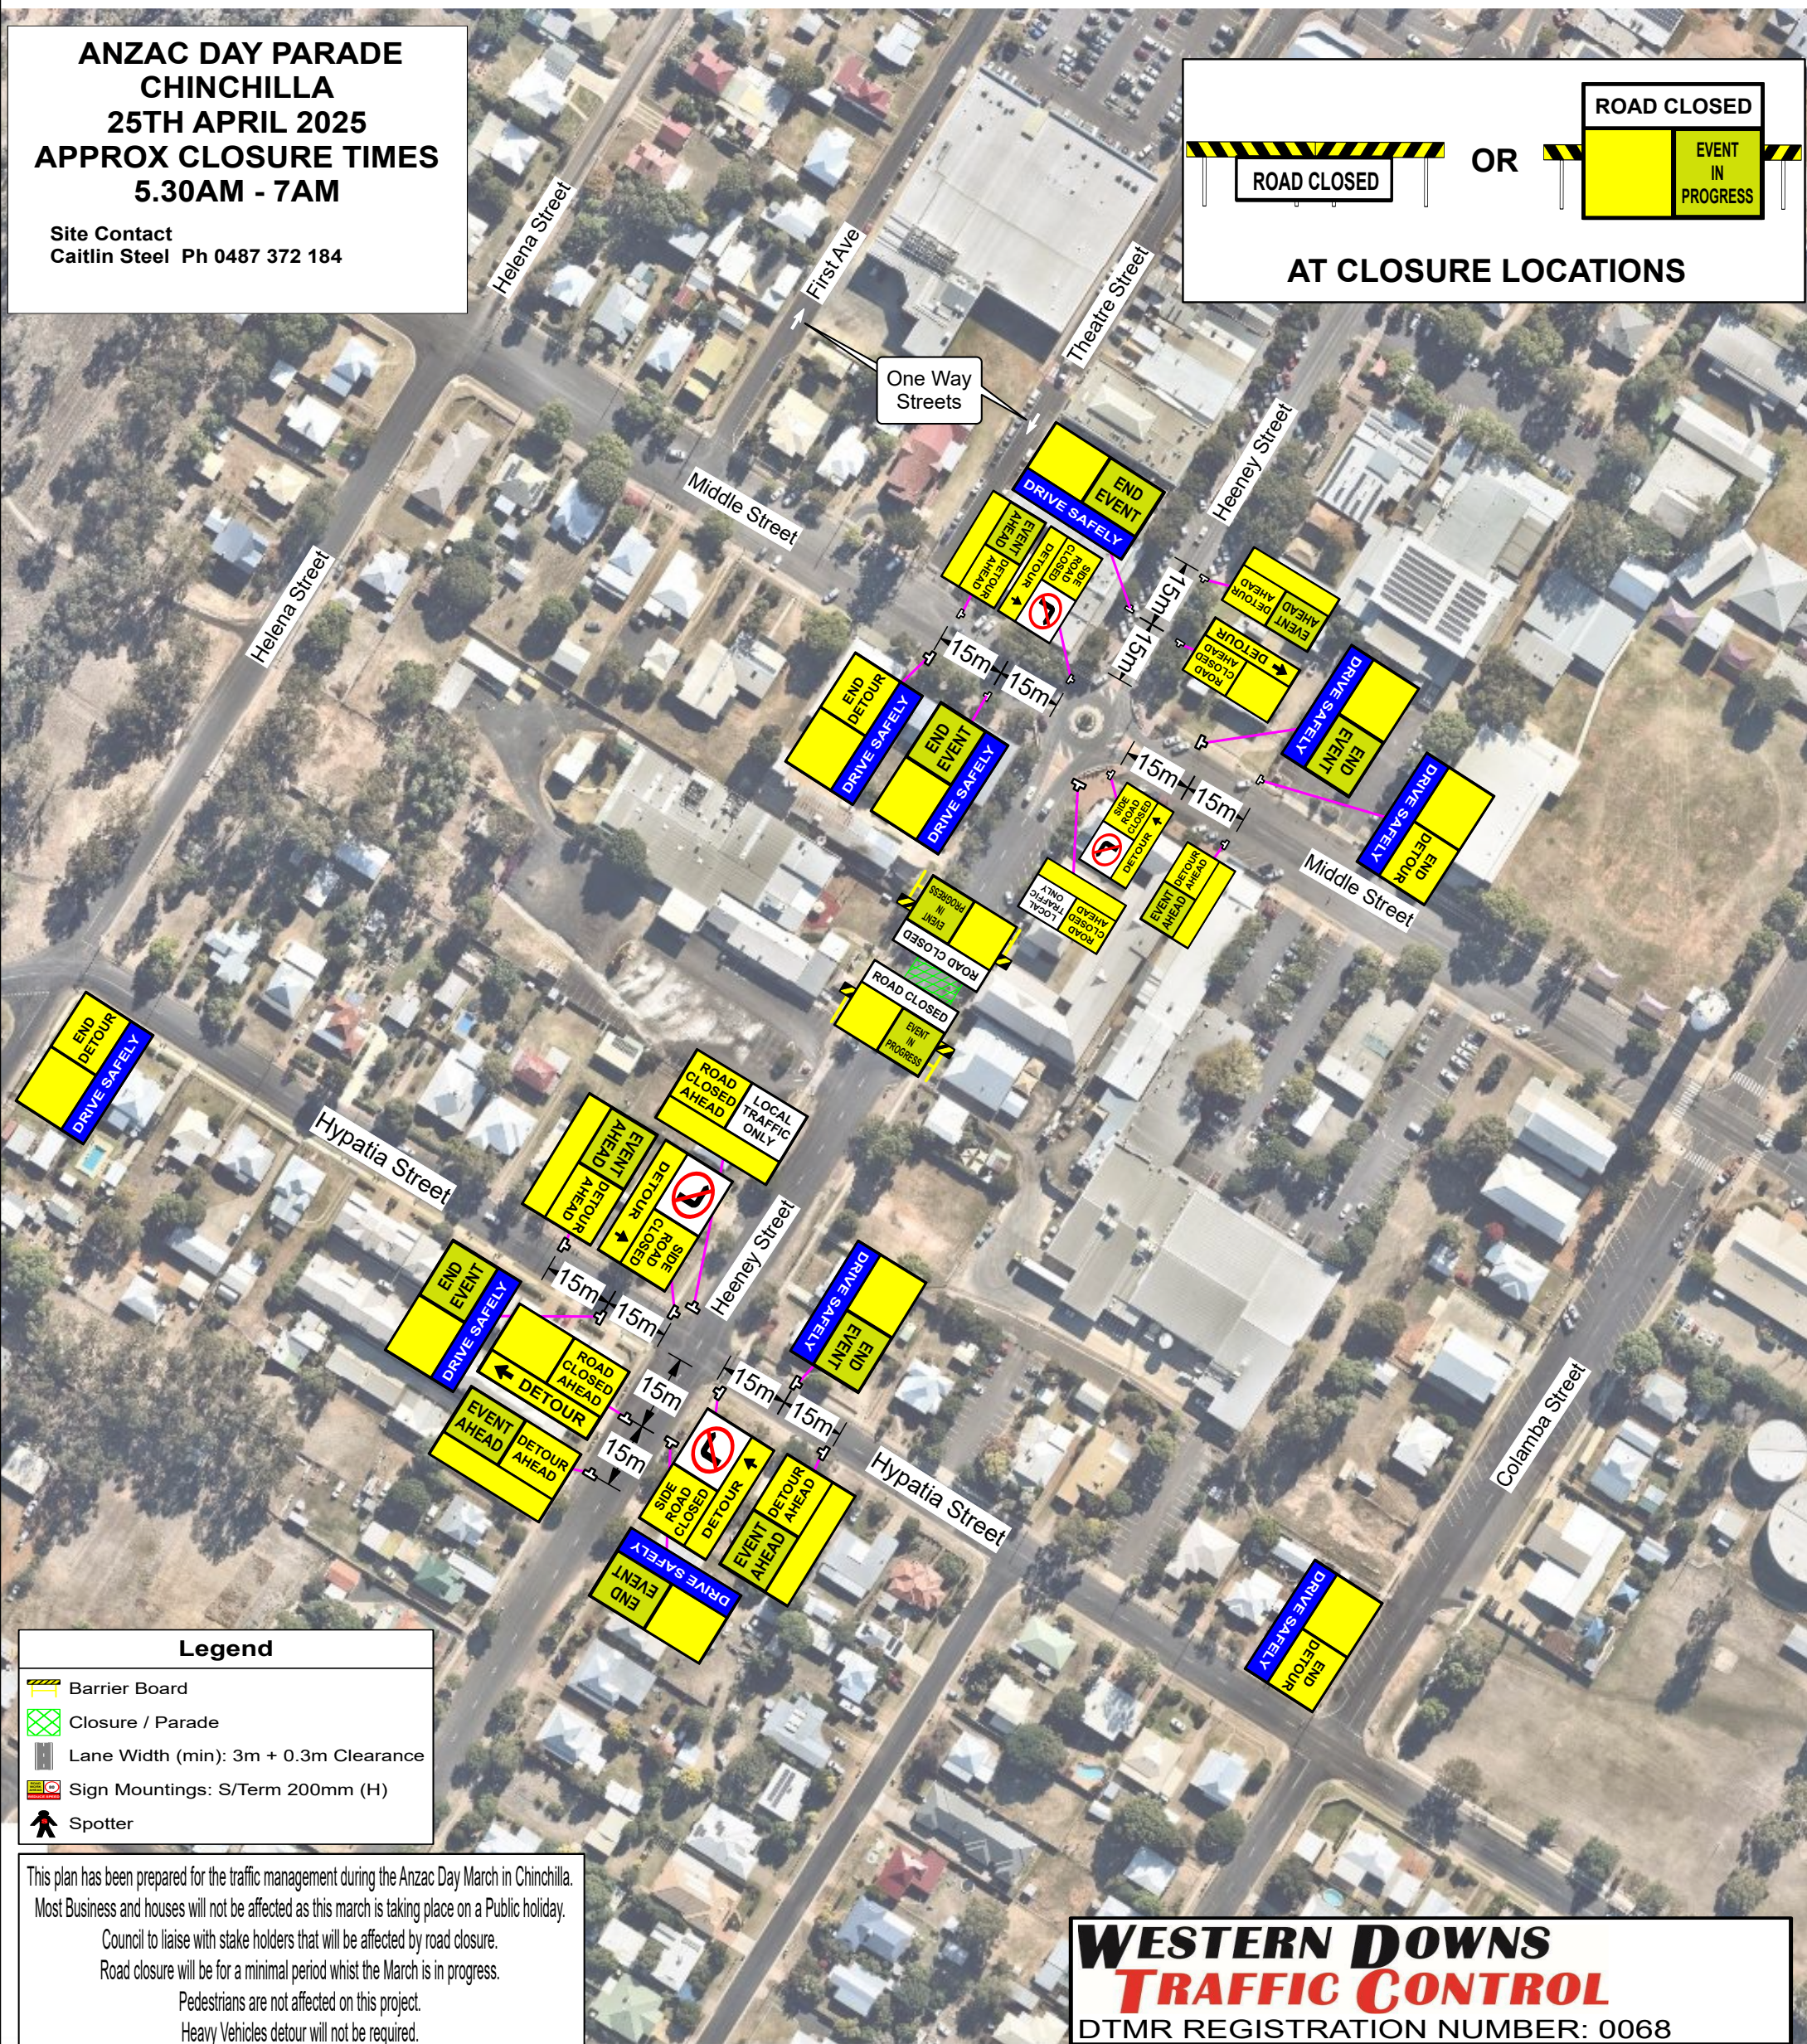




**Site Contact**  
**Caitlin Steel Ph 0487 372 184**



-  Barrier Board
-  Closure / Parade
-  Lane Width (min): 3m + 0.3m Clearance
-  Sign Mountings: S/Term 200mm (H)
-  Spotter


This plan has been prepared for the traffic management during the Anzac Day March in Chinchilla. Most Business and houses will not be affected as this march is taking place on a Public holiday.

Council to liaise with stake holders that will be affected by road closure.

Road closure will be for a minimal period whilst the March is in progress.

Pedestrians are not affected on this project.

Heavy Vehicles detour will not be required.

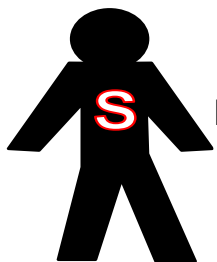

**Police or Accredited Traffic Controllers will supervise all the road closure positions & allow access where required**

# WESTERN DOWNS TRAFFIC CONTROL

DTMR REGISTRATION NUMBER: 0068

TGS Number: **6676 - Diagram 1**

Designer Name:

## Rio Carlson

Qualification:
----------------

# OP 902


Designer Signature:

R Carlson



**ANZAC DAY PARADE  
CHINCHILLA  
25TH APRIL 2025  
APPROX CLOSURE TIMES  
10am - 12 noon**

Site Contact  
Caitlin Steel Ph 0487 372 184

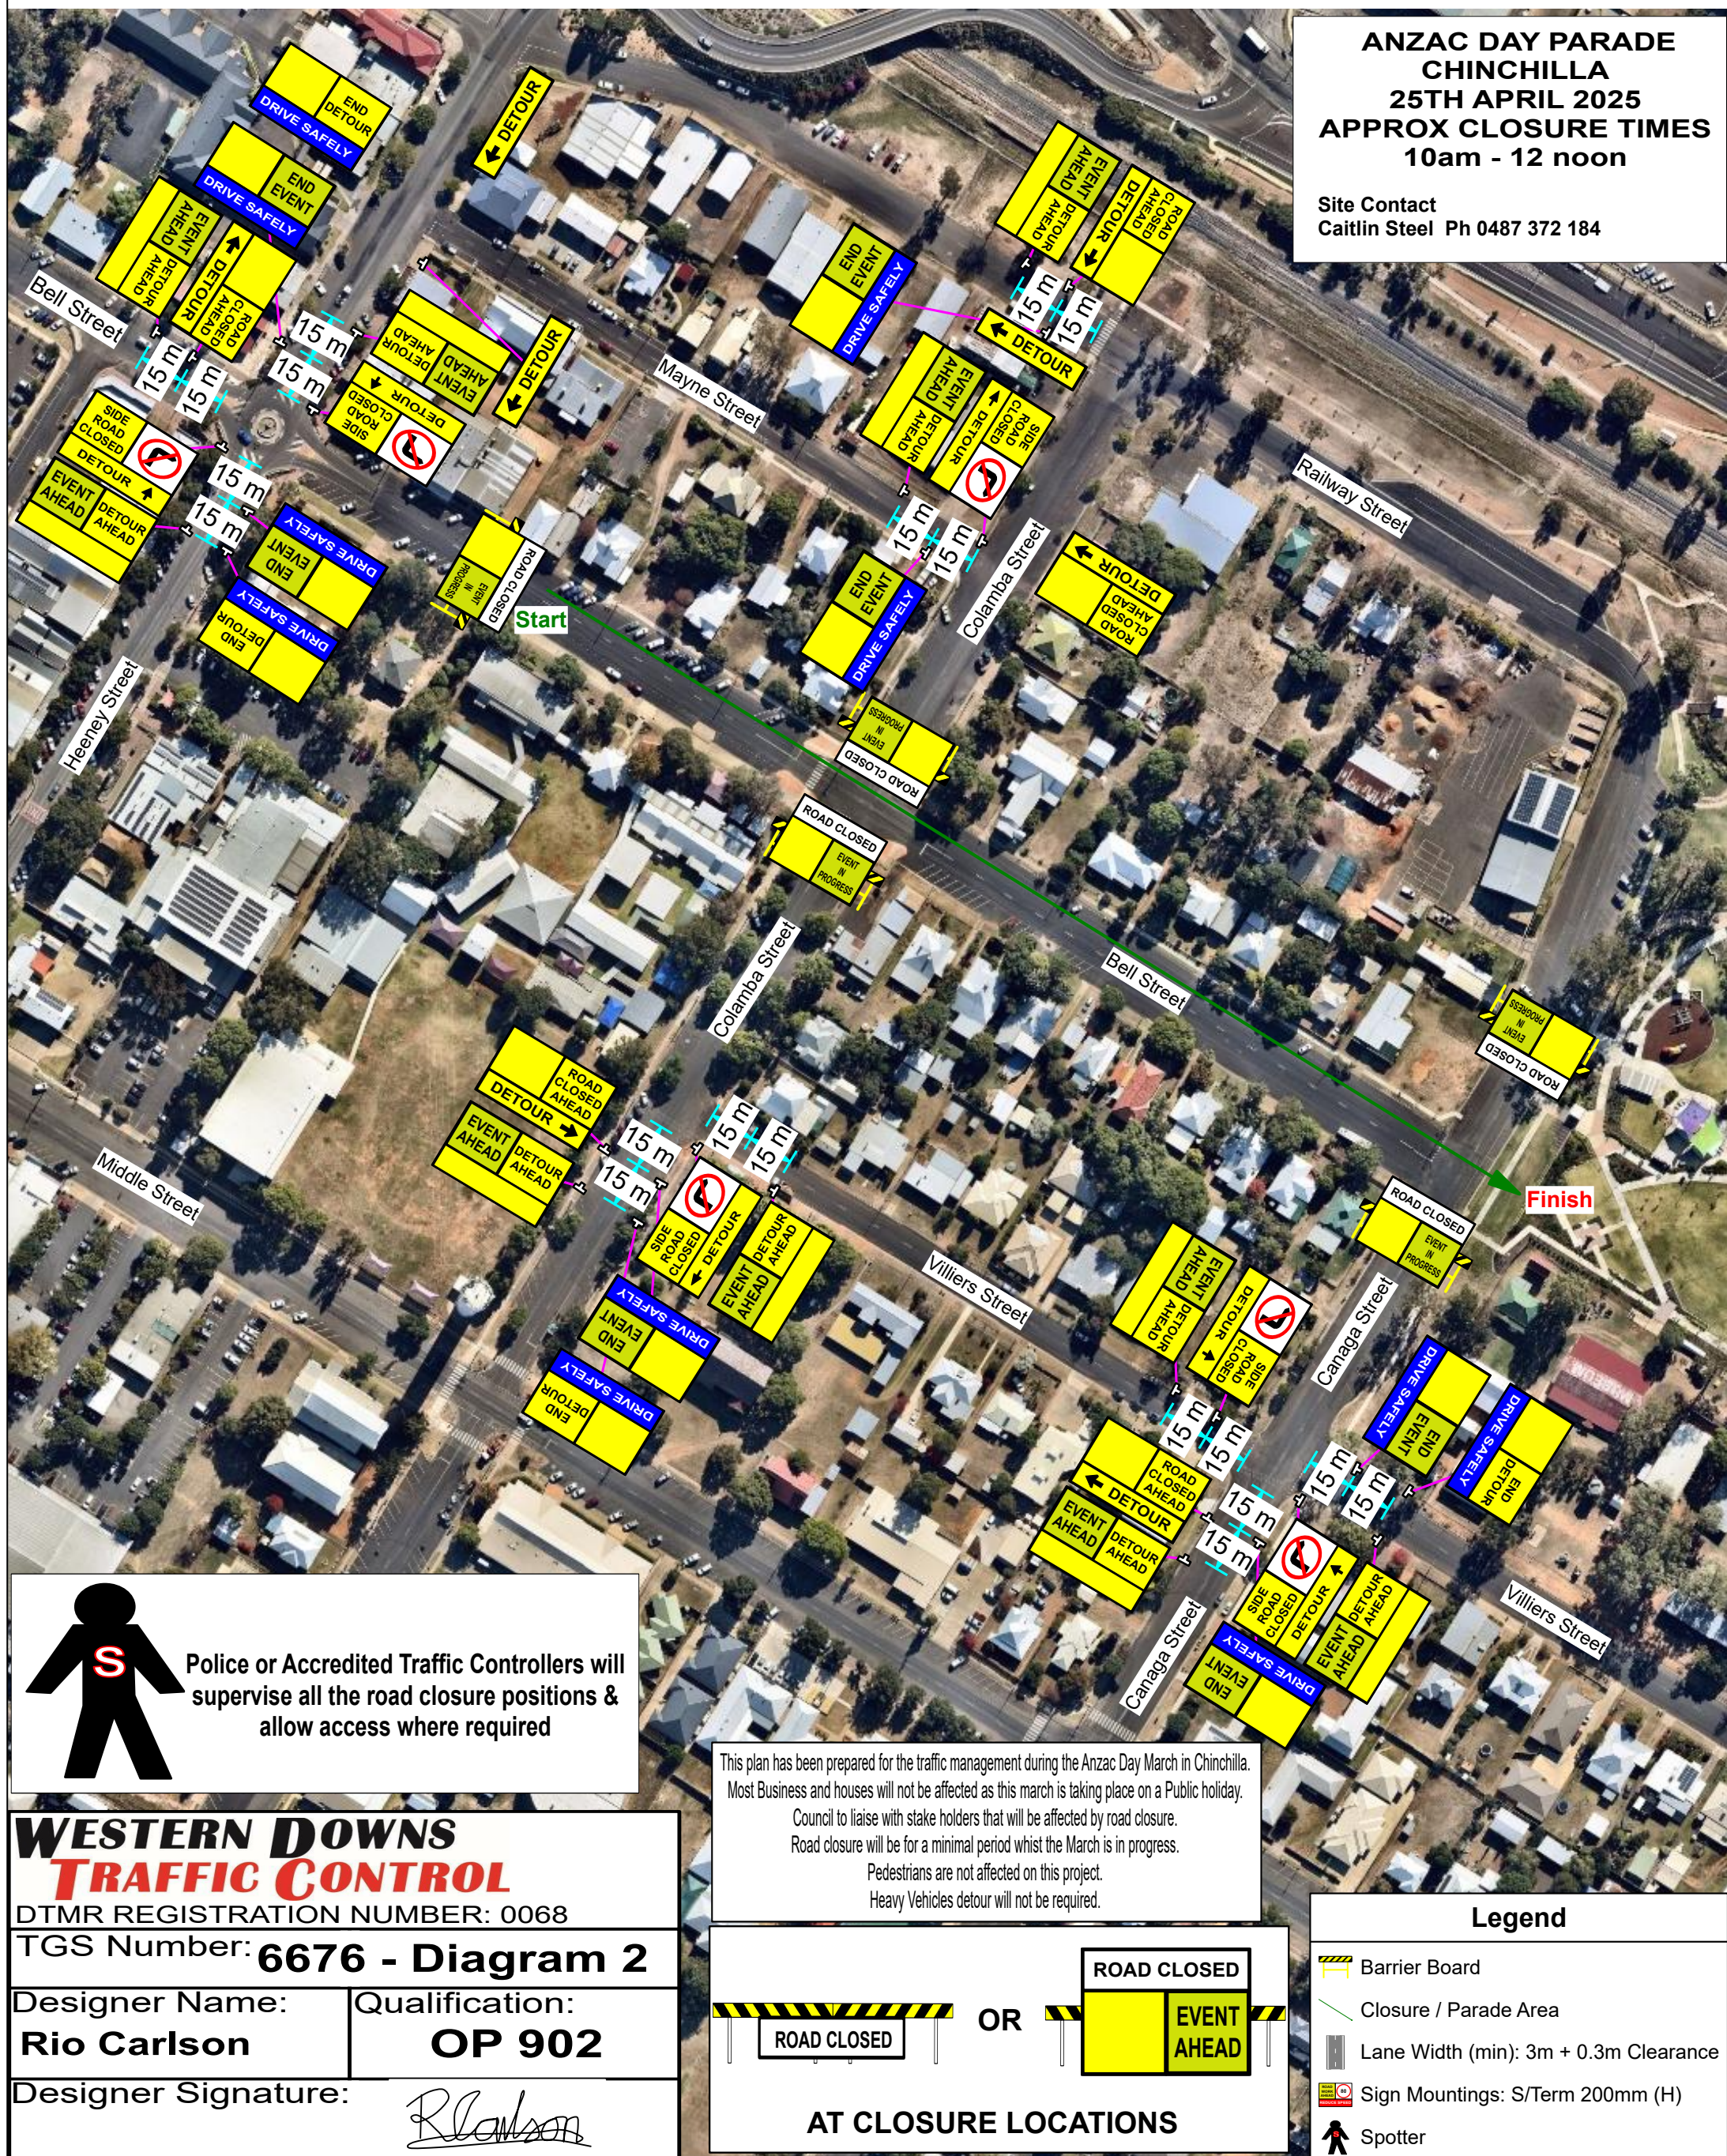

Police or Accredited Traffic Controllers will supervise all the road closure positions & allow access where required

**WESTERN DOWNS  
TRAFFIC CONTROL**

DTMR REGISTRATION NUMBER: 0068

TGS Number: **6676 - Diagram 2**

Designer Name:  
**Rio Carlson**

Qualification:  
**OP 902**

Designer Signature:

*R Carlson*

This plan has been prepared for the traffic management during the Anzac Day March in Chinchilla. Most Business and houses will not be affected as this march is taking place on a Public holiday. Council to liaise with stake holders that will be affected by road closure. Road closure will be for a minimal period whilst the March is in progress. Pedestrians are not affected on this project. Heavy Vehicles detour will not be required.